


# Design Approach Site Plan

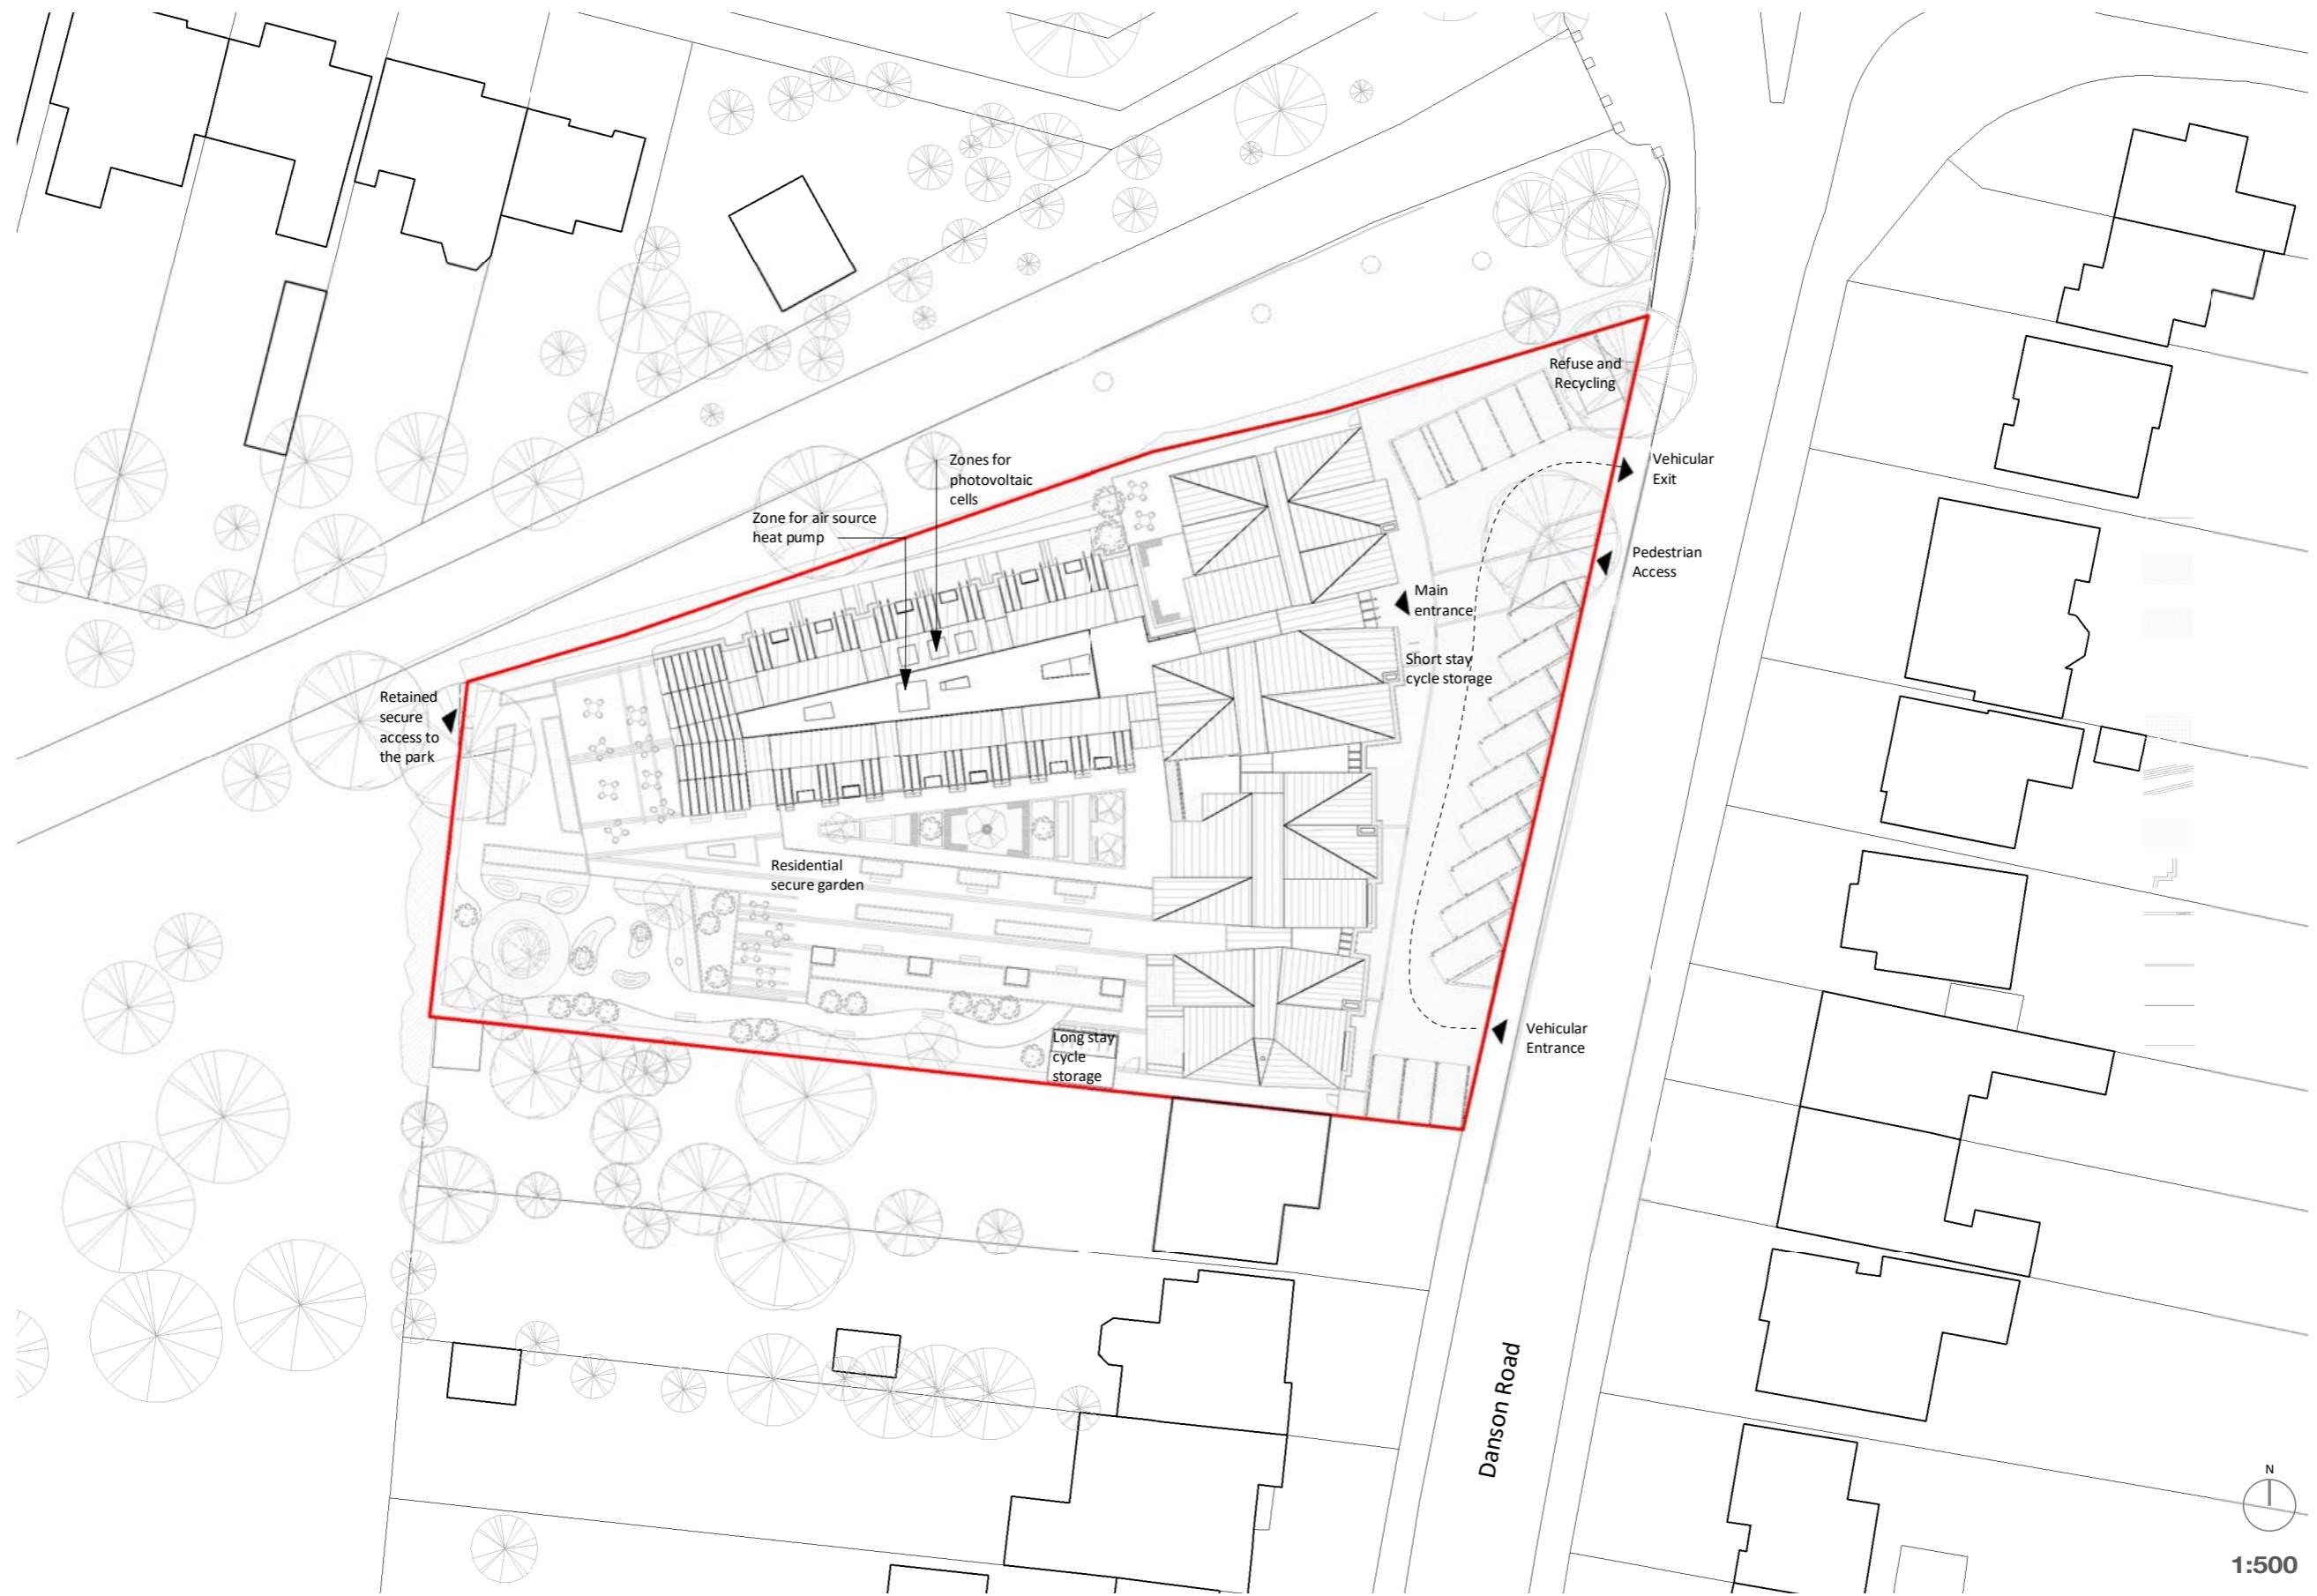



# Design Approach

## First Floor Plan




First floor. 25 beds  
1:200

# Design Approach

## Second Floor Plan



  
**Second floor. 9 beds**  
**1:200**

# Design Approach

## Lower Ground Floor Plan



Lower ground floor. 16 beds  
1:200


# Design Approach Visualisations



Day space on the lower ground floor

# Design Approach

## Roof Plan

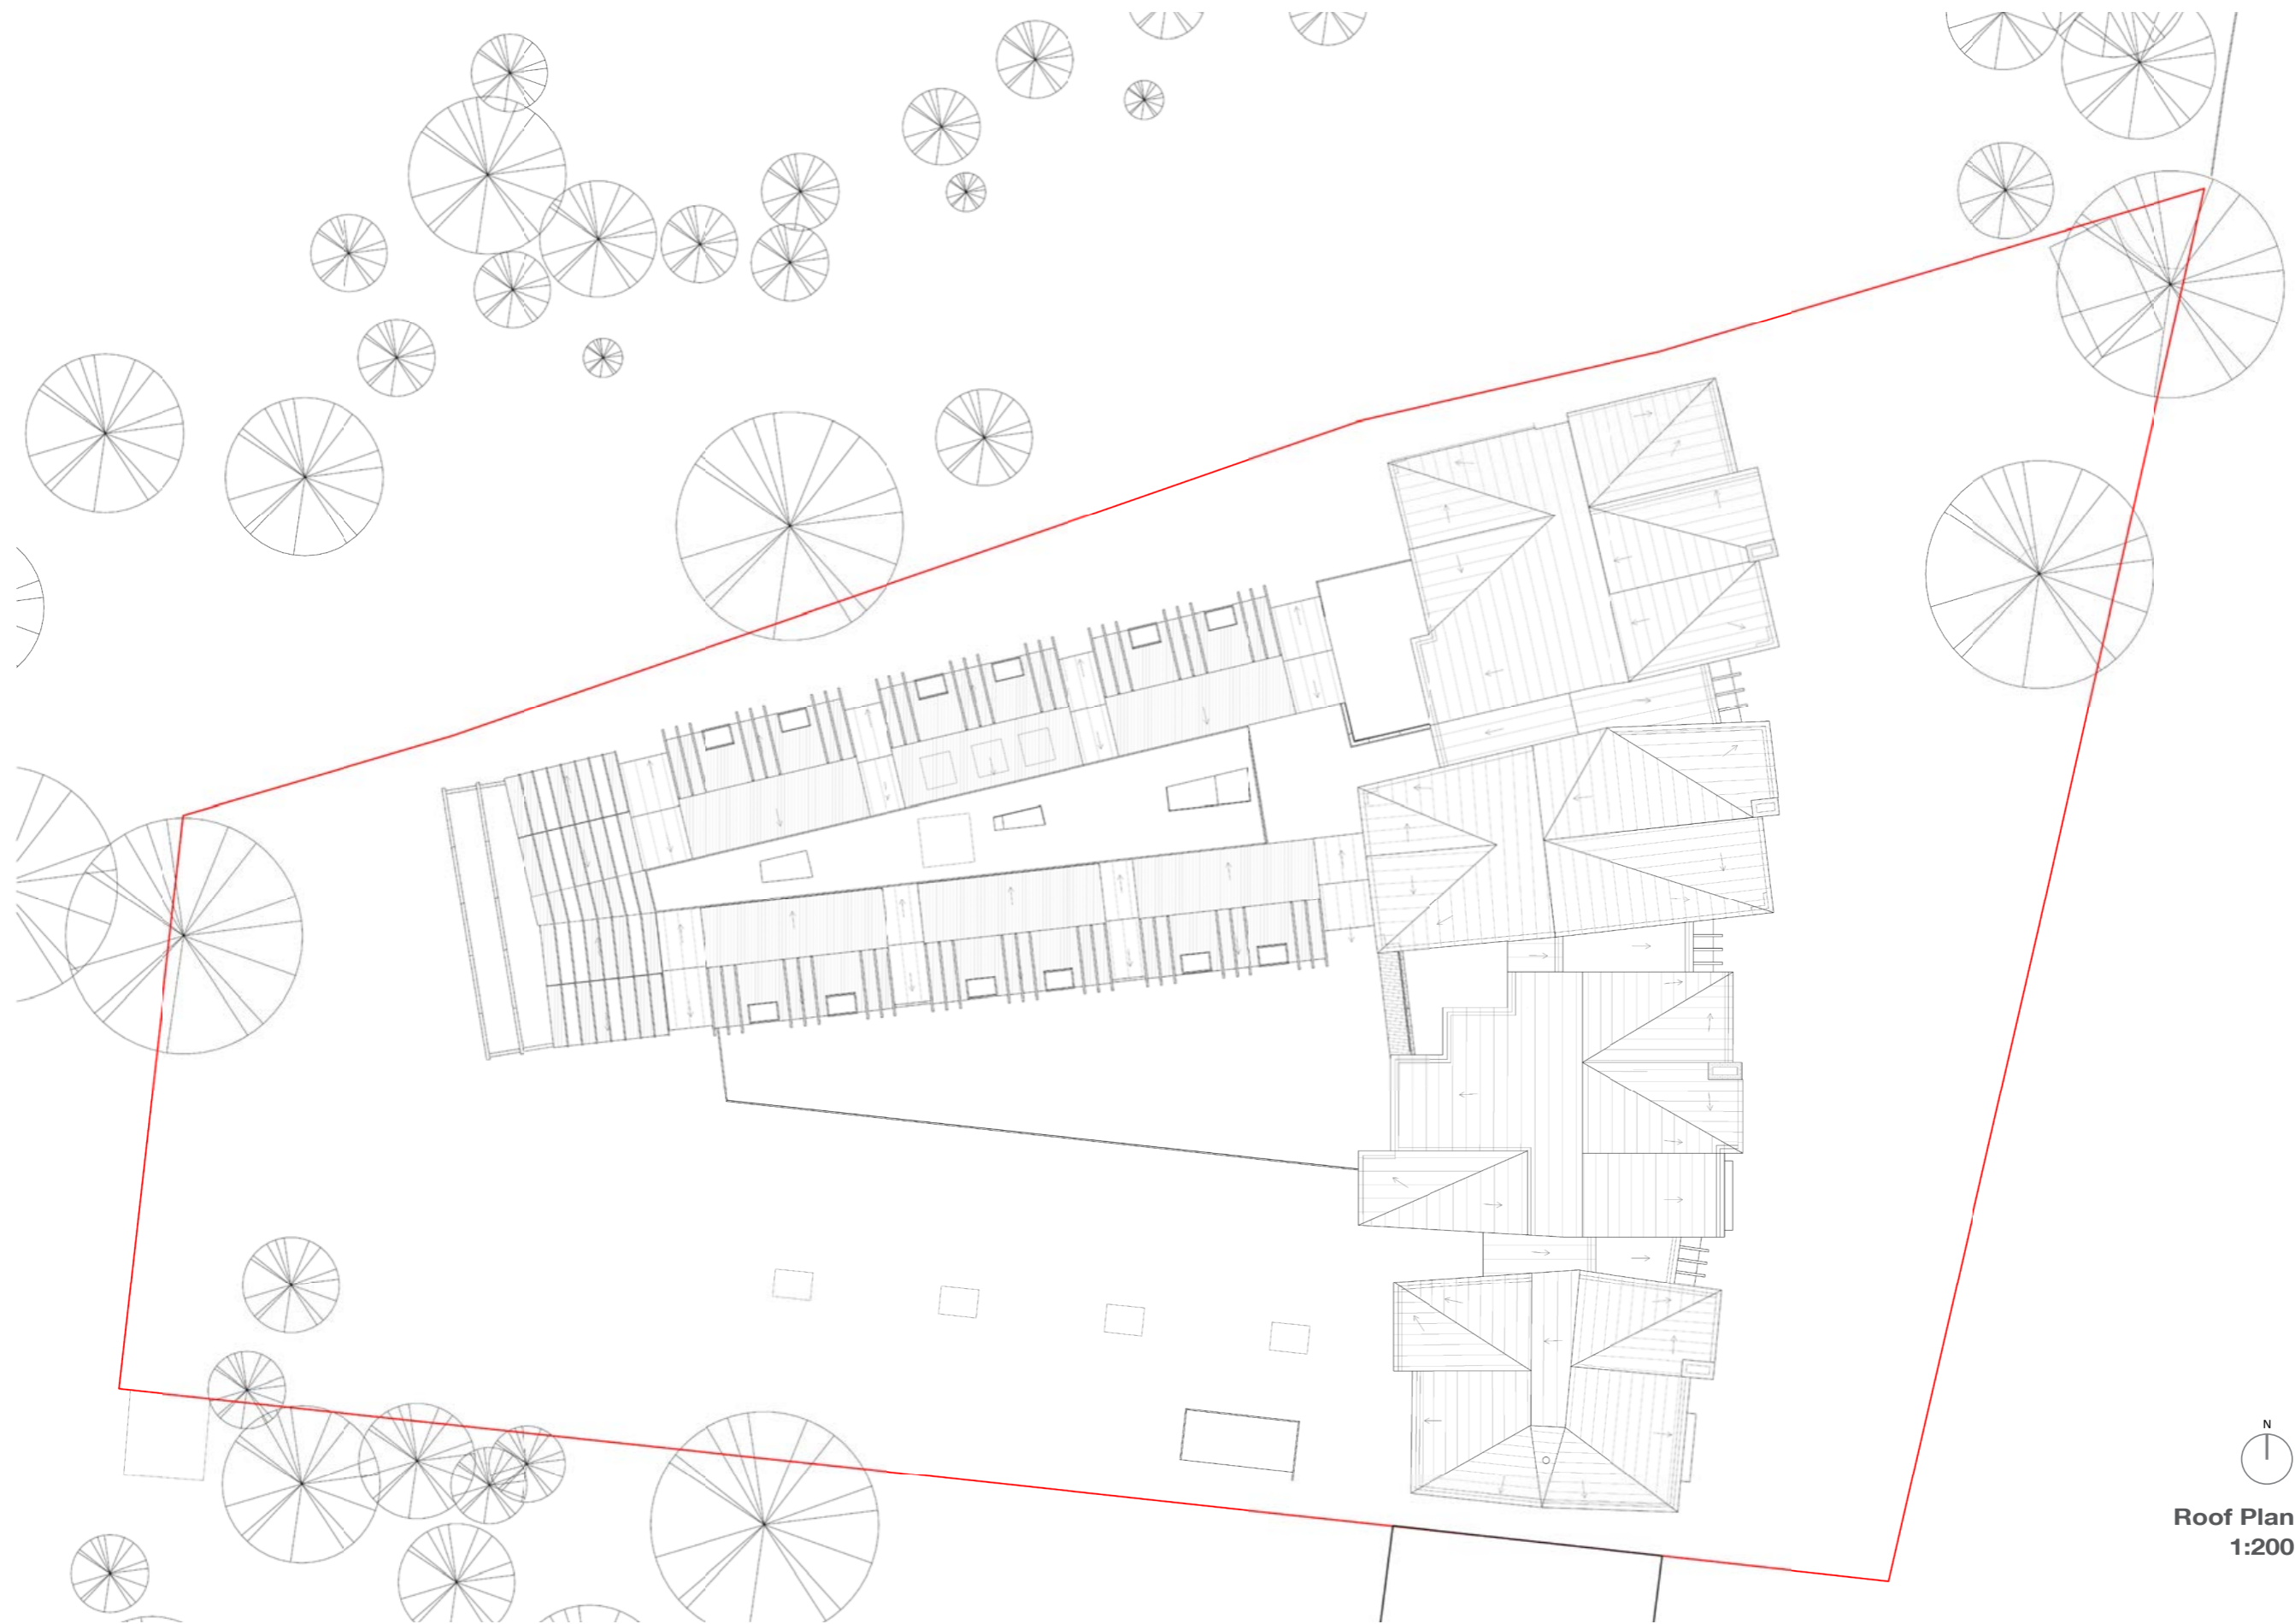

N  
Roof Plan  
1:200