


# Design Approach

## Site Plan

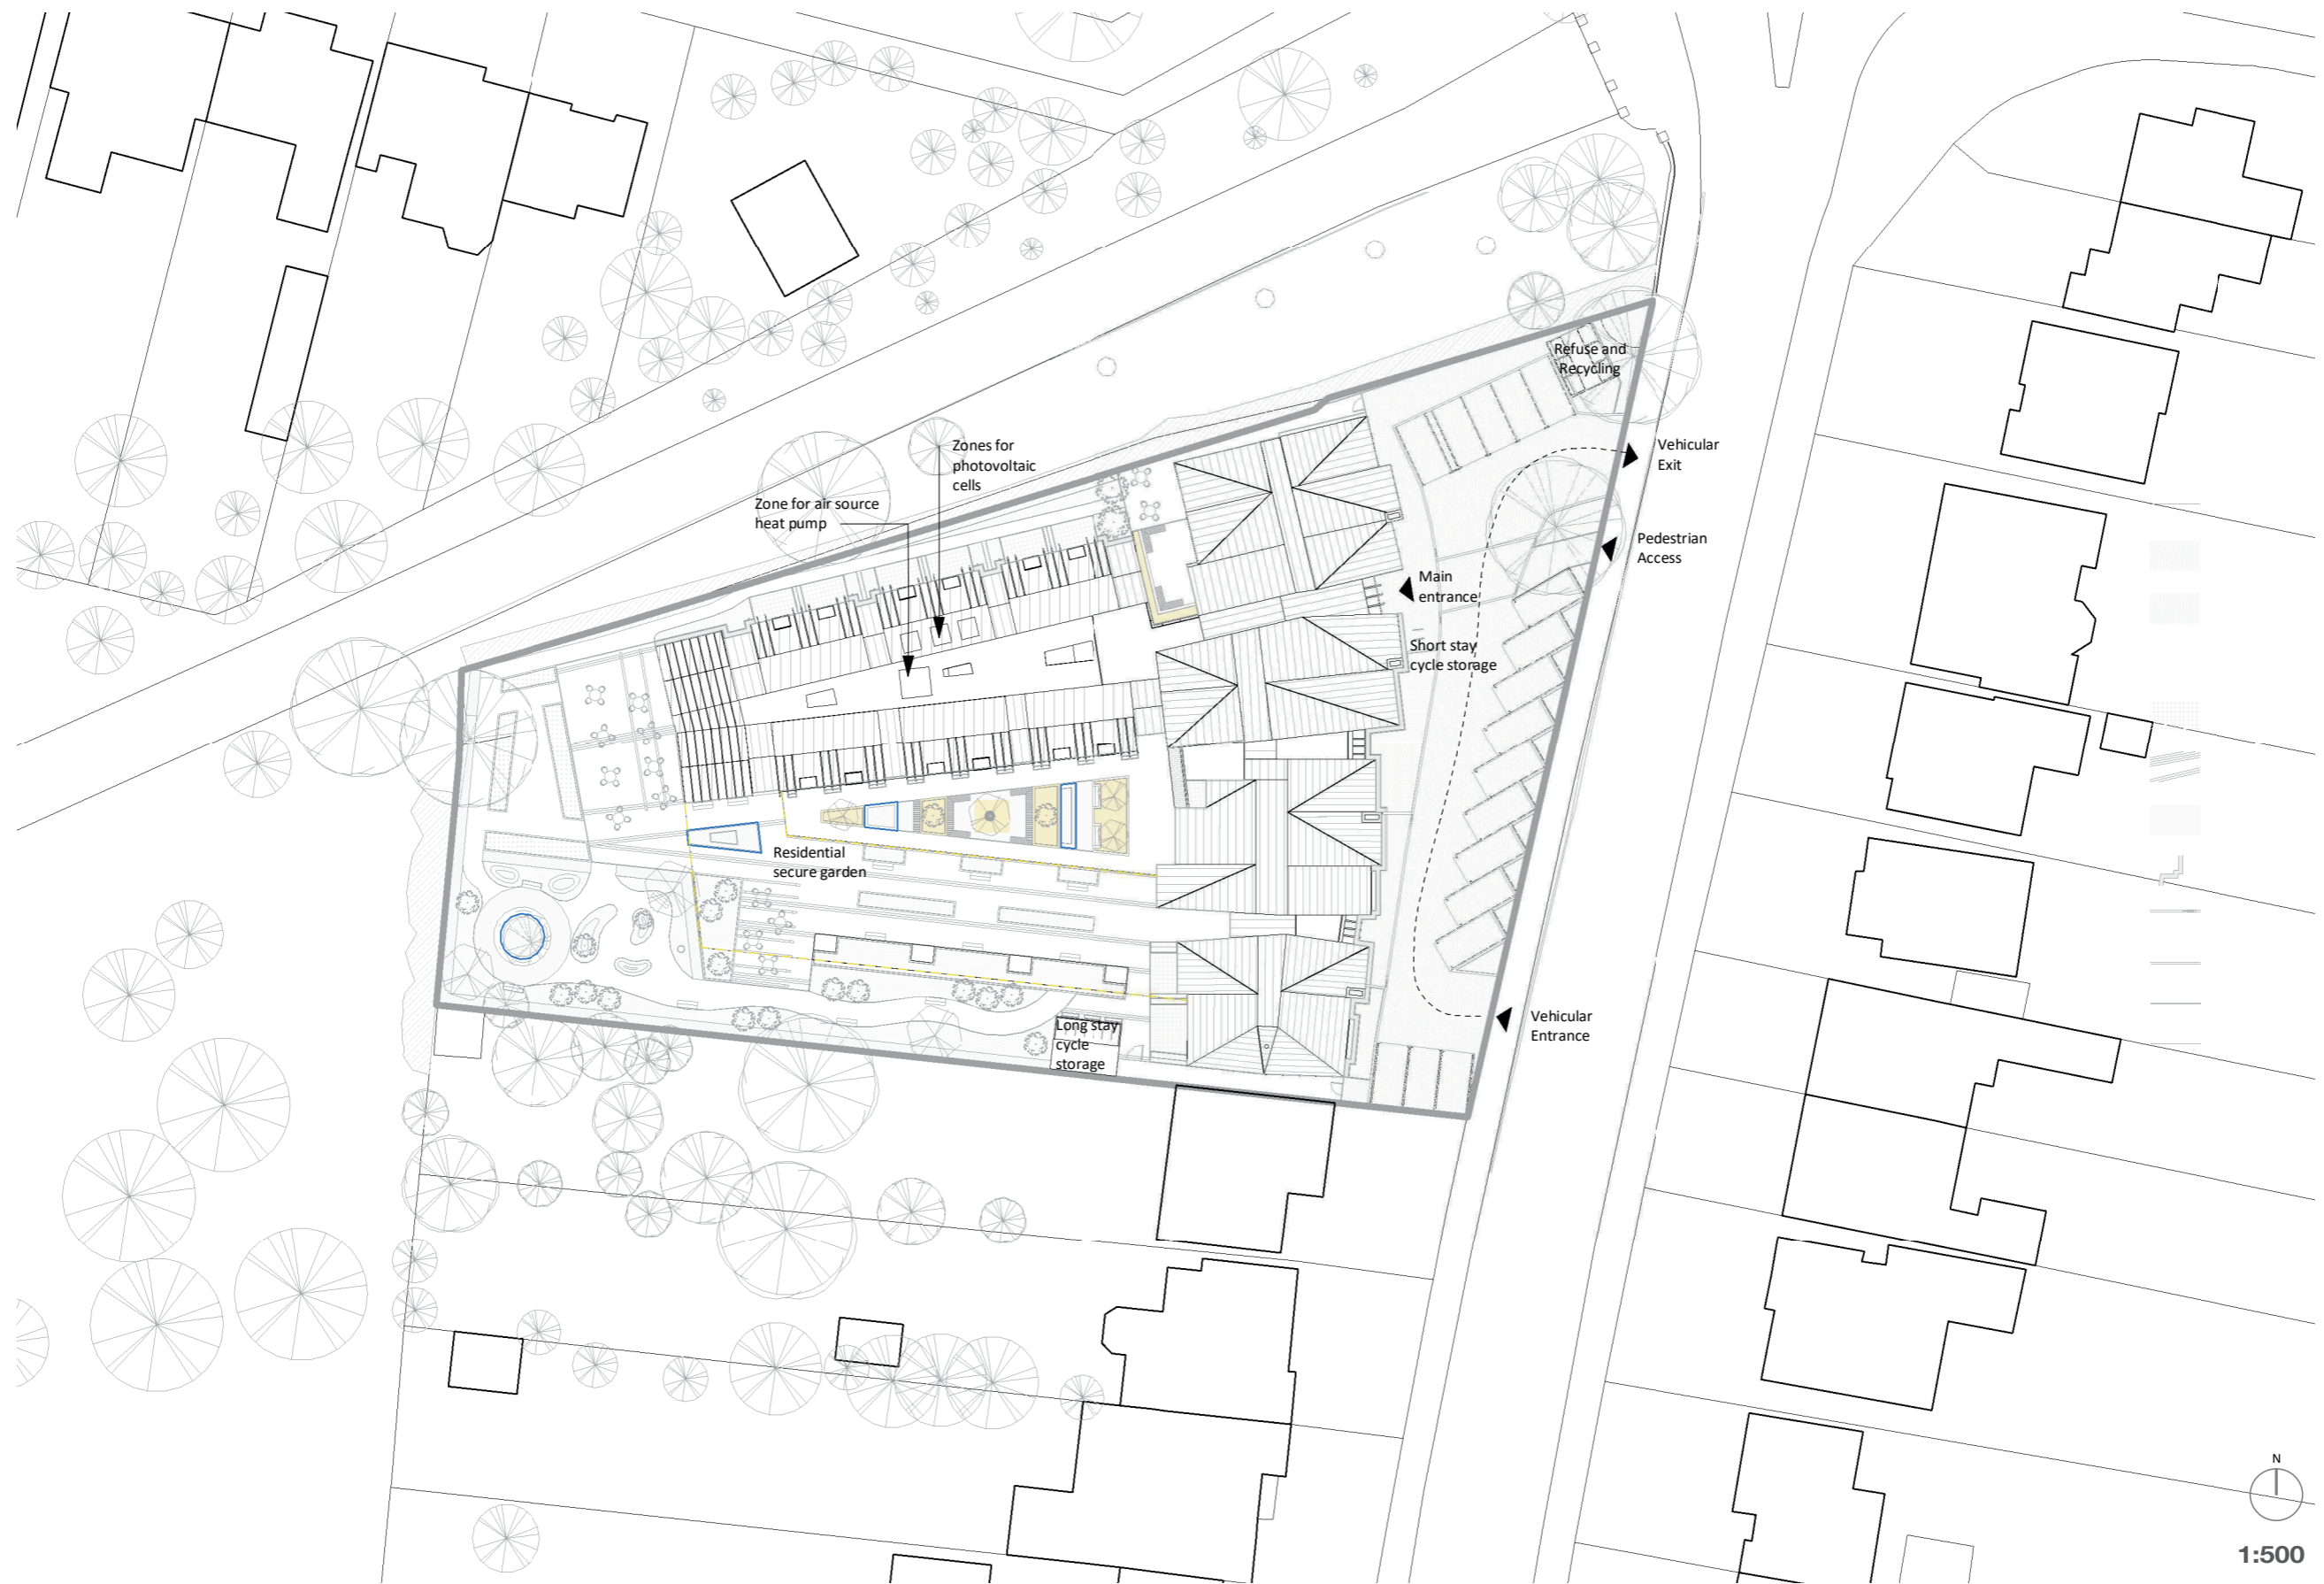

# Design Approach Ground Floor Plan







# Design Approach

## Lower Ground Floor Plan



Lower ground floor. 16 beds  
1:200