



The use of this data by the recipient acts as an agreement of the following statements. Do not use this data if you do not agree with any of the following statements:  
 All drawings are based upon site information supplied by third parties and as such their accuracy cannot be guaranteed. All features are approximate and subject to clarification by a detailed topographical survey, statutory services enquiries and confirmation of the legal boundaries.  
 The corrected version of this drawing should be issued in DWG or PDF format not DWG or other formats. All prints of this drawing must be made in full colour.  
 Where this drawing has been based upon Ordnance Survey data, it has been reproduced under the terms of Order Licence No. 100020145. Reproduction of this drawing in whole or in part is prohibited without the prior permission of Ordnance Survey.  
 Do not scale the drawing. Use figure dimensions in all cases. Check all dimensions on site. Report any discrepancies in writing to Ryde before proceeding.

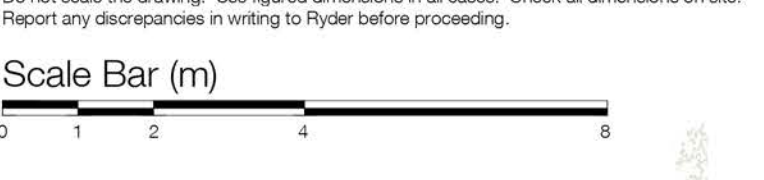

Level 3  
52050  
Level 2  
49200  
Level 1  
46350  
Level 0  
43500  
Level -1  
40300

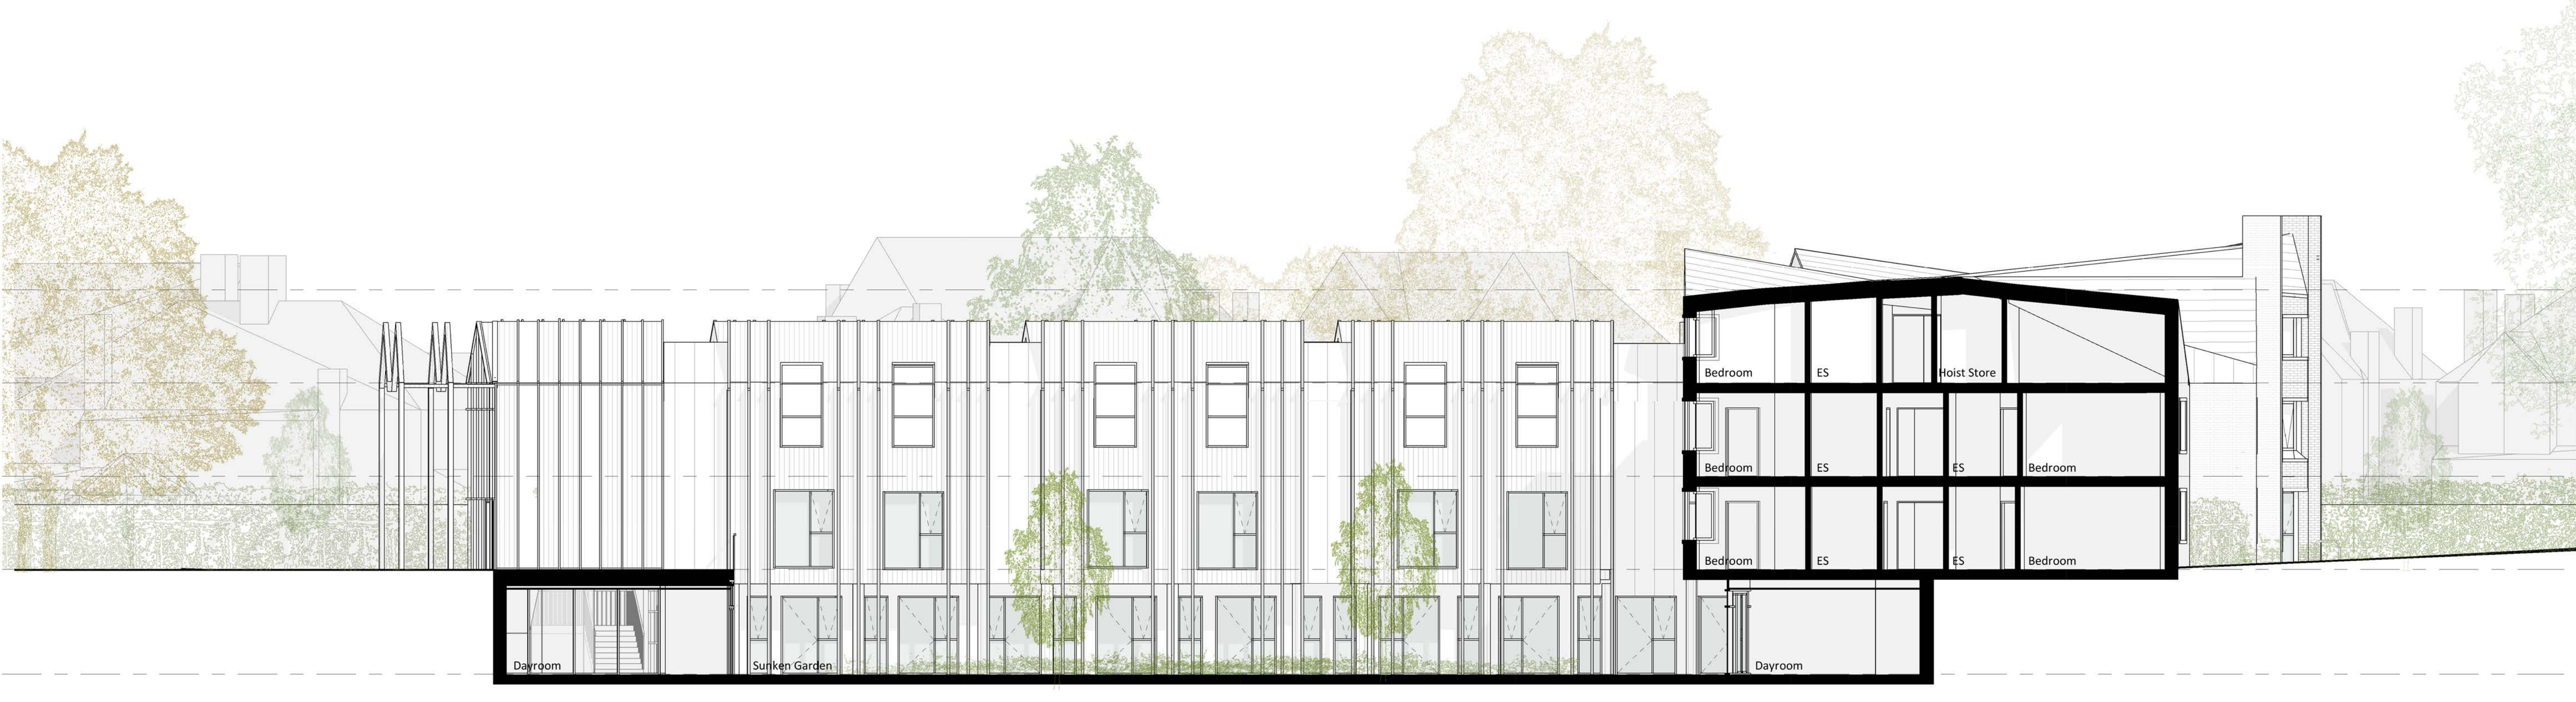

**Section A**  
1 : 100

Level 3  
52050  
Level 2  
49200  
Level 1  
46350  
Level 0  
43500  
Level -1  
40300




**Section B**  
1 : 100

Level 3  
52050  
Level 2  
49200  
Level 1  
46350  
Level 0  
43500  
Level -1  
40300




**Section C**  
1 : 100

Level 3  
52050  
Level 2  
49200  
Level 1  
46350  
Level 0  
43500  
Level -1  
40300

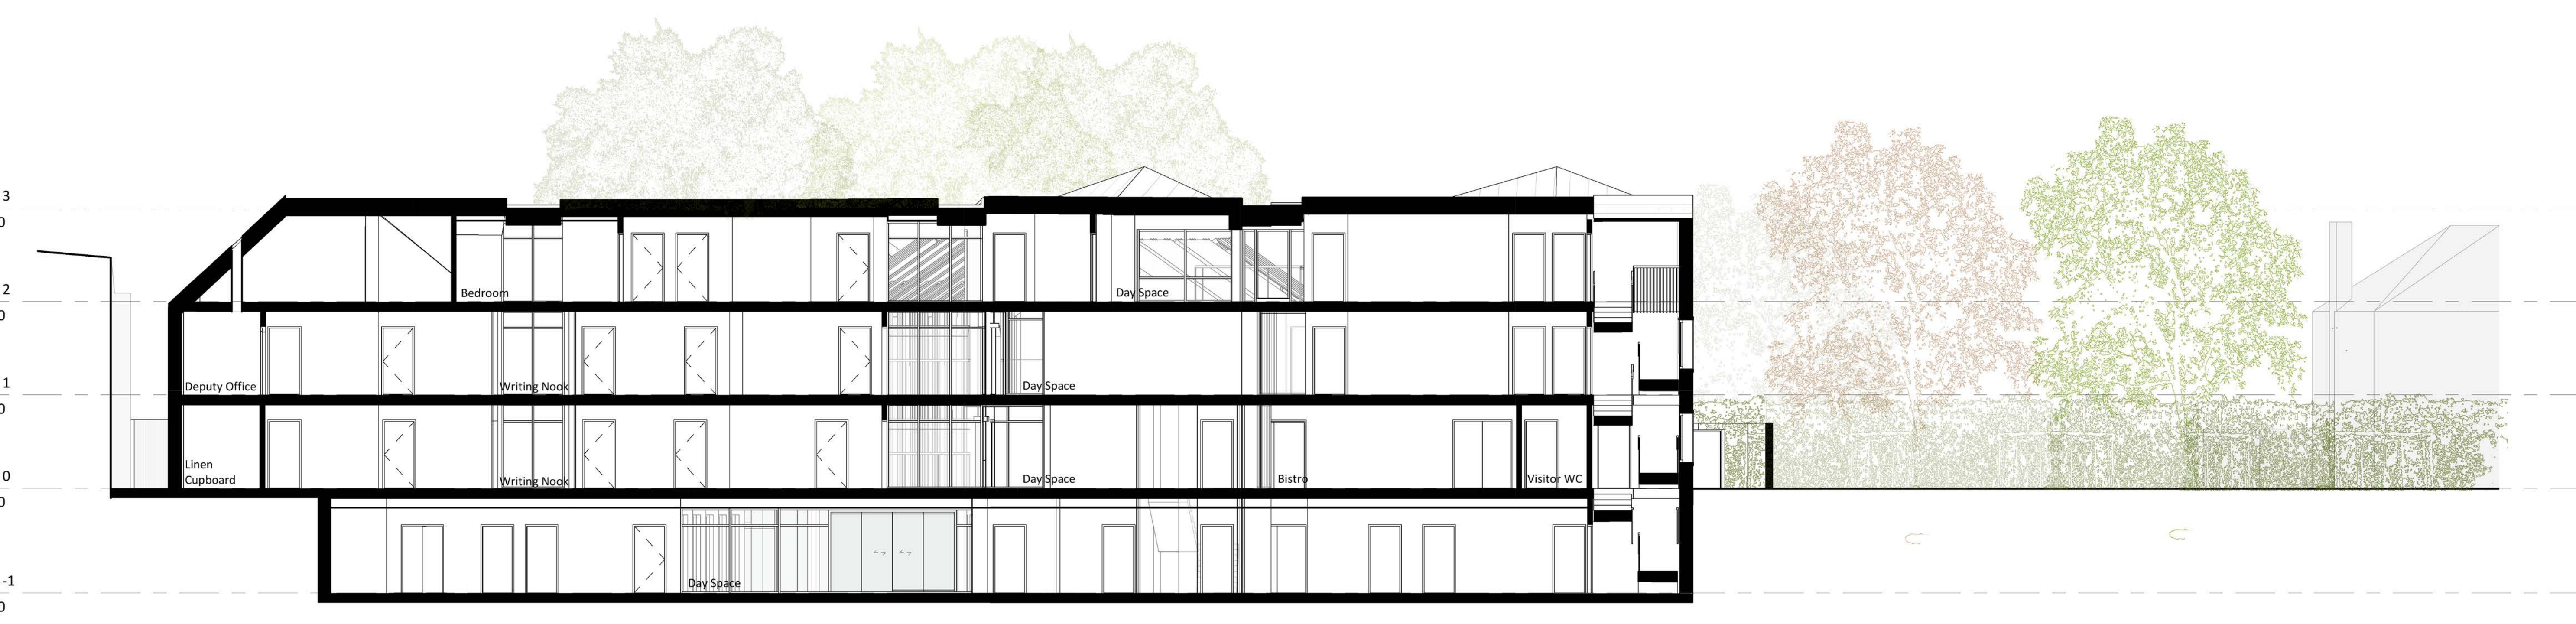

**Section D**  
1 : 100

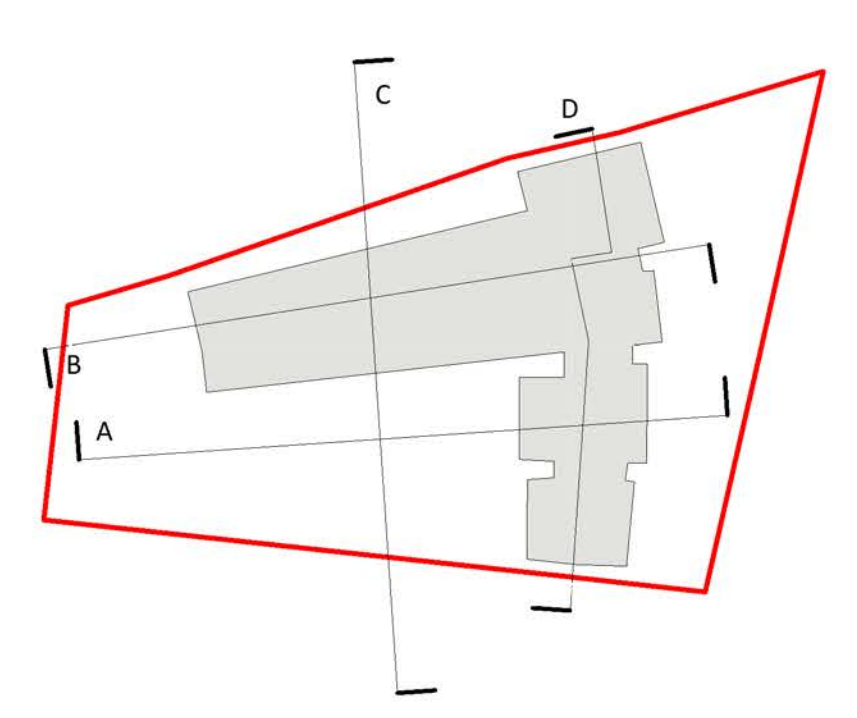

Rev.	Description	Drawn	Checked	Date
01	Planning Issue			17/02/2019
02	Issue 1			05/09/2019

Approved:  
 Issued for information  
 Project:  
 Danston Road  
 Carriageway  
 Drawing:  
 GA Sections

Drawing No.	Originator	Zone	Level	Type	Rev.	Number
10020-00	FVYD	00	XX	DR	A	25021

Ryder Project No. 10020-00  
 Scale at A0: 1 : 100  
 Status: SD  
 Revision: P2